


B 286 von Schweinfurt

B 286 nach Gerolzhofen

**ASB Nr. 6027 503**  
 ASB Nr. 6027 532  
 Bauwerk 01  
 ASB Nr. 6027 532  
 Brücke im Zuge der St 2271 Unterspiesheim - Schweibheim über die B 286  
 Bau-km 0+375,583  
 KRW = 38,222 gpn LW = 30,00/37,50/30,00 m  
 BzG = 13,10 m LH > 4,70 m  
 MLC 50/50-100 KH = 1,20 bis 2,00 m  
 Eurocode, DIN-EN 1991-2

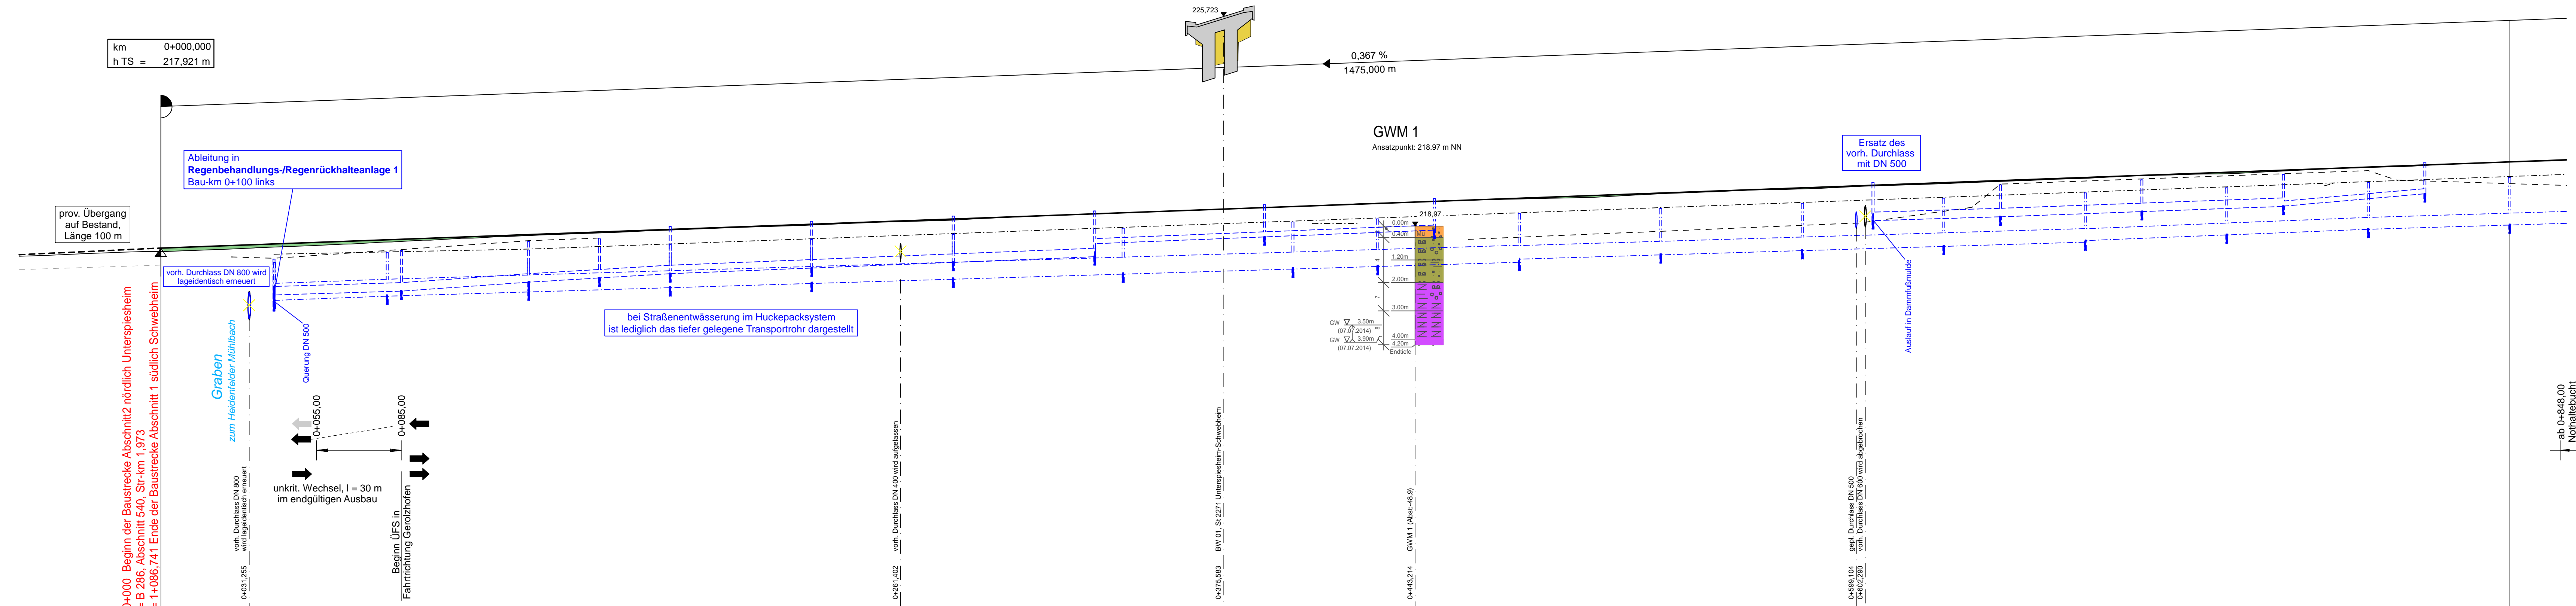

Gradientenhöhe	217,92	217,99	218,07	218,14	218,21	218,29	218,36	218,43	218,51	218,58	218,66	218,73	218,80	218,88	218,95	219,02	219,10	219,17	219,24	219,32	219,39	219,46	219,54	219,61	219,68	219,76	219,83	219,90	219,98	220,05	220,12	220,20	220,27	220,34	220,42	220,49	220,56	220,64	220,71	220,78	220,86	220,93	221,00	
Station	0,00	20,00	40,00	60,00	80,00	100,00	120,00	140,00	160,00	180,00	200,00	220,00	240,00	260,00	280,00	300,00	320,00	340,00	360,00	380,00	400,00	420,00	440,00	460,00	480,00	500,00	520,00	540,00	560,00	580,00	600,00	620,00	640,00	660,00	680,00	700,00	720,00	740,00	760,00	780,00	800,00	820,00	840,00	
Entwässerung links			D 217,53 S 218,04 SE 218,29 30,37%	250 UP + 150 LP 0,30%	D 217,84 S 218,43 SE 218,68 30,37%	250 UP + 150 LP 0,70%	D 218,15 S 218,74 SE 218,99 30,37%	250 UP + 150 LP 0,60%	D 218,46 S 219,05 SE 219,30 30,37%	250 UP + 150 LP 0,60%	D 218,77 S 219,36 SE 219,61 30,37%	250 UP + 150 LP 0,40%	D 219,08 S 219,67 SE 219,92 30,37%	250 UP + 150 LP 0,40%	D 219,39 S 219,98 SE 220,23 30,37%	250 UP + 150 LP 0,40%	D 219,70 S 220,29 SE 220,54 30,37%	250 UP + 150 LP 0,40%	D 220,01 S 220,60 SE 220,85 30,37%	250 UP + 150 LP 0,40%	D 220,32 S 220,91 SE 221,16 30,37%	250 UP + 150 LP 0,40%	D 220,63 S 221,22 SE 221,47 30,37%	250 UP + 150 LP 0,40%	D 220,94 S 221,53 SE 221,78 30,37%	250 UP + 150 LP 0,40%	D 221,25 S 221,84 SE 222,09 30,37%	250 UP + 150 LP 0,40%	D 221,56 S 222,15 SE 222,40 30,37%	250 UP + 150 LP 0,40%	D 221,87 S 222,46 SE 222,71 30,37%	250 UP + 150 LP 0,40%	D 222,18 S 222,77 SE 223,02 30,37%	250 UP + 150 LP 0,40%	D 222,49 S 223,08 SE 223,33 30,37%	250 UP + 150 LP 0,40%	D 222,80 S 223,39 SE 223,64 30,37%	250 UP + 150 LP 0,40%	D 223,11 S 223,70 SE 223,95 30,37%	250 UP + 150 LP 0,40%	D 223,42 S 224,01 SE 224,26 30,37%	250 UP + 150 LP 0,40%	D 223,73 S 224,32 SE 224,57 30,37%	250 UP + 150 LP 0,40%	D 224,04 S 224,63 SE 224,88 30,37%	250 UP + 150 LP 0,40%	D 224,35 S 224,94 SE 225,19 30,37%	250 UP + 150 LP 0,40%	D 224,66 S 225,25 SE 225,50 30,37%	250 UP + 150 LP 0,40%	D 224,97 S 225,56 SE 225,81 30,37%	250 UP + 150 LP 0,40%	D 225,28 S 225,87 SE 226,12 30,37%	250 UP + 150 LP 0,40%	D 225,59 S 226,18 SE 226,43 30,37%	250 UP + 150 LP 0,40%	D 225,90 S 226,49 SE 226,74 30,37%	250 UP + 150 LP 0,40%	D 226,21 S 226,80 SE 227,05 30,37%	250 UP + 150 LP 0,40%	D 226,52 S 227,11 SE 227,36 30,37%	250 UP + 150 LP 0,40%	D 226,83 S 227,42 SE 227,67 30,37%	250 UP + 150 LP 0,40%	D 227,14 S 227,73 SE 227,98 30,37%	250 UP + 150 LP 0,40%	D 227,45 S 228,04 SE 228,29 30,37%	250 UP + 150 LP 0,40%	D 227,76 S 228,35 SE 228,60 30,37%	250 UP + 150 LP 0,40%	D 228,07 S 228,66 SE 228,91 30,37%	250 UP + 150 LP 0,40%	D 228,38 S 228,97 SE 229,22 30,37%	250 UP + 150 LP 0,40%	D 228,69 S 229,28 SE 229,53 30,37%	250 UP + 150 LP 0,40%	D 229,00 S 229,59 SE 229,84 30,37%	250 UP + 150 LP 0,40%	D 229,31 S 229,90 SE 230,15 30,37%	250 UP + 150 LP 0,40%	D 229,62 S 230,21 SE 230,46 30,37%	250 UP + 150 LP 0,40%	D 229,93 S 230,52 SE 230,77 30,37%	250 UP + 150 LP 0,40%	D 230,24 S 230,83 SE 231,08 30,37%	250 UP + 150 LP 0,40%	D 230,55 S 231,14 SE 231,39 30,37%	250 UP + 150 LP 0,40%	D 230,86 S 231,45 SE 231,70 30,37%	250 UP + 150 LP 0,40%	D 231,17 S 231,76 SE 232,01 30,37%	250 UP + 150 LP 0,40%	D 231,48 S 232,07 SE 232,32 30,37%	250 UP + 150 LP 0,40%	D 231,79 S 232,38 SE 232,63 30,37%	250 UP + 150 LP 0,40%	D 232,10 S 232,69 SE 232,94 30,37%	250 UP + 150 LP 0,40%	D 232,41 S 233,00 SE 233,25 30,37%	250 UP + 150 LP 0,40%	D 232,72 S 233,31 SE 233,56 30,37%	250 UP + 150 LP 0,40%	D 233,03 S 233,62 SE 233,87 30,37%	250 UP + 150 LP 0,40%	D 233,34 S 233,93 SE 234,18 30,37%	250 UP + 150 LP 0,40%	D 233,65 S 234,24 SE 234,49 30,37%	250 UP + 150 LP 0,40%	D 233,96 S 234,55 SE 234,80 30,37%	250 UP + 150 LP 0,40%	D 234,27 S 234,86 SE 235,11 30,37%	250 UP + 150 LP 0,40%	D 234,58 S 235,17 SE 235,42 30,37%	250 UP + 150 LP 0,40%	D 234,89 S 235,48 SE 235,73 30,37%	250 UP + 150 LP 0,40%	D 235,20 S 235,79 SE 236,04 30,37%	250 UP + 150 LP 0,40%	D 235,51 S 236,10 SE 236,35 30,37%	250 UP + 150 LP 0,40%	D 235,82 S 236,41 SE 236,66 30,37%	250 UP + 150 LP 0,40%	D 236,13 S 236,72 SE 236,97 30,37%	250 UP + 150 LP 0,40%	D 236,44 S 237,03 SE 237,28 30,37%	250 UP + 150 LP 0,40%	D 236,75 S 237,34 SE 237,59 30,37%	250 UP + 150 LP 0,40%	D 237,06 S 237,65 SE 237,90 30,37%	250 UP + 150 LP 0,40%	D 237,37 S 237,96 SE 238,21 30,37%	250 UP + 150 LP 0,40%	D 237,68 S 238,27 SE 238,52 30,37%	250 UP + 150 LP 0,40%	D 237,99 S 238,58 SE 238,83 30,37%	250 UP + 150 LP 0,40%	D 238,30 S 238,89 SE 239,14 30,37%	250 UP + 150 LP 0,40%	D 238,61 S 239,20 SE 239,45 30,37%	250 UP + 150 LP 0,40%	D 238,92 S 239,51 SE 239,76 30,37%	250 UP + 150 LP 0,40%	D 239,23 S 239,82 SE 240,07 30,37%	250 UP + 150 LP 0,40%	D 239,54 S 240,13 SE 240,38 30,37%	250 UP + 150 LP 0,40%	D 239,85 S 240,44 SE 240,69 30,37%	250 UP + 150 LP 0,40%	D 240,16 S 240,75 SE 241,00 30,37%	250 UP + 150 LP 0,40%	D 240,47 S 241,06 SE 241,31 30,37%	250 UP + 150 LP 0,40%	D 240,78 S 241,37 SE 241,62 30,37%	250 UP + 150 LP 0,40%	D 241,09 S 241,68 SE 241,93 30,37%	250 UP + 150 LP 0,40%	D 241,40 S 241,99 SE 242,24 30,37%	250 UP + 150 LP 0,40%	D 241,71 S 242,30 SE 242,55 30,37%	250 UP + 150 LP 0,40%	D 242,02 S 242,61 SE 242,86 30,37%	250 UP + 150 LP 0,40%	D 242,33 S 242,92 SE 243,17 30,37%	250 UP + 150 LP 0,40%	D 242,64 S 243,23 SE 243,48 30,37%	250 UP + 150 LP 0,40%	D 242,95 S 243,54 SE 243,79 30,37%	250 UP + 150 LP 0,40%	D 243,26 S 243,85 SE 244,10 30,37%	250 UP + 150 LP 0,40%	D 243,57 S 244,16 SE 244,41 30,37%	250 UP + 150 LP 0,40%	D 243,88 S 244,47 SE 244,72 30,37%	250 UP + 150 LP 0,40%	D 244,19 S 244,78 SE 245,03 30,37%	250 UP + 150 LP 0,40%	D 244,50 S 245,09 SE 245,34 30,37%	250 UP + 150 LP 0,40%	D 244,81 S 245,40 SE 245,65 30,37%	250 UP + 150 LP 0,40%	D 245,12 S 245,71 SE 245,96 30,37%	250 UP + 150 LP 0,40%	D 245,43 S 246,02 SE 246,27 30,37%	250 UP + 150 LP 0,40%	D 245,74 S 246,33 SE 246,58 30,37%	250 UP + 150 LP 0,40%	D 246,05 S 246,64 SE 246,89 30,37%	250 UP + 150 LP 0,40%	D 246,36 S 246,95 SE 247,20 30,37%	250 UP + 150 LP 0,40%	D 246,67 S 247,26 SE 247,51 30,37%	250 UP + 150 LP 0,40%	D 246,98 S 247,57 SE 247,82 30,37%	250 UP + 150 LP 0,40%	D 247,29 S 247,88 SE 248,13 30,37%	250 UP + 150 LP 0,40%	D 247,60 S 248,19 SE 248,44 30,37%	250 UP + 150 LP 0,40%	D 247,91 S 248,50 SE 248,75 30,37%	250 UP + 150 LP 0,40%	D 248,22 S 248,81 SE 249,06 30,37%	250 UP + 150 LP 0,40%	D 248,53 S 249,12 SE 249,37 30,37%	250 UP + 150 LP 0,40%	D 248,84 S 249,43 SE 249,68 30,37%	250 UP + 150 LP 0,40%	D 249,15 S 249,74 SE 250,00 30,37%	250 UP + 150 LP 0,40%	D 249,46 S 250,05 SE 250,30 30,37%	250 UP + 150 LP 0,40%	D 249,77 S 250,36 SE 250,61 30,37%	250 UP + 150 LP 0,40%	D 250,08 S 250,67 SE 250,92 30,37%	250 UP + 150 LP 0,40%	D 250,39 S 250,98 SE 251,23 30,37%	250 UP + 150 LP 0,40%	D 250,70 S 251,29 SE 251,54 30,37%	250 UP + 150 LP 0,40%	D 251,01 S 251,60 SE 251,85 30,37%	250 UP + 150 LP 0,40%	D 251,32 S 251,91 SE 252,16 30,37%	250 UP + 150 LP 0,40%	D 251,63 S 252,22 SE 252,47 30,37%	250 UP + 150 LP 0,40%	D 251,94 S 252,53 SE 252,78 30,37%	250 UP + 150 LP 0,40%	D 252,25 S 252,84 SE 253,09 30,37%	250 UP + 150 LP 0,40%	D 252,56 S 253,15 SE 253,40 30,37%	250 UP + 150 LP 0,40%	D 252,87 S 253,46 SE 253,71 30,37%	250 UP + 150 LP 0,40%	D 253,18 S 253,77 SE 254,02 30,37%	250 UP + 150 LP 0,40%	D 253,49 S 254,08 SE 254,33 30,37%	250 UP + 150 LP 0,40%	D 253,80 S 254,39 SE 254,64 30,37%	250 UP + 150 LP 0,40%	D 254,11 S 254,70 SE 254,95 30,37%	250 UP + 150 LP 0,40%	D 254,42 S 255,01 SE 255,26 30,37%	250 UP + 150 LP 0,40%	D 254,73 S 255,32 SE 255,57 30,37%	250 UP + 150 LP 0,40%	D 255,04 S 255,63 SE 255,88 30,37%	250 UP + 150 LP 0,40%	D 255,35 S 255,94 SE 256,19 30,37%	250 UP + 150 LP 0,40%	D 255,66 S 256,25 SE 256,50 30,37%	250 UP + 150 LP 0,40%	D 255,97 S 256,56 SE 256,81 30,37%	250 UP + 150 LP 0,40%	D 256,28 S 256,87 SE 257,12 30,37%	250 UP + 150 LP 0,40%	D 256,59 S 257,18 SE 257,43 30,37%	250 UP + 150 LP 0,40%	D 256,90 S 257,49 SE 257,74 30,37%	250 UP + 150 LP 0,40%	D 257,21 S 257,80 SE 258,05 30,37%	250 UP + 150 LP 0,40%	D 257,52 S 258,11 SE 258,36 30,37%	250 UP + 150 LP 0,40%	D 257,83 S 258,42 SE 258,67 30,37%	250 UP + 150 LP 0,40%	D 258,14 S 258,73 SE 258,98 30,37%	250 UP + 150 LP 0,40%	D 258,45 S 259,04 SE 259,29 30,37%	250 UP + 150 LP 0,40%	D 258,76 S 259,35 SE 259,60 30,37%	250 UP + 150 LP 0,40%	D 259,07 S 259,66 SE 259,91 30,37%	250 UP + 150 LP 0,40%	D 259,38 S 259,97 SE 260,22 30,37%	250 UP + 150 LP 0,40%	D 259,69 S 260,28 SE 260,53 30,37%	250 UP + 150 LP 0,40%	D 260,00 S 260,59 SE 260,84 30,37%	250 UP + 150 LP 0,40%	D 260,31 S 260,90 SE 261,15 30,37%	250 UP + 150 LP 0,40%	D 260,62 S 261,21 SE 261,46 30,37%	250 UP + 150 LP 0,40%	D 260,93 S 261,52 SE 261,77 30,37%	250 UP + 150 LP 0,40%	D 261,24 S 261,83 SE 262,08 30,37%	250 UP + 150 LP 0,40%	D 261,55 S 262,14 SE 262,39 30,37%	250 UP + 150 LP 0,40%	D 261,86 S 262,45 SE 262,70 30,37%	250 UP + 150 LP 0,40%	D 262,17 S 262,76 SE 263,01 30,37%	250 UP + 150 LP 0,40%	D 262,48 S 263,07 SE 263,32 30,37%	250 UP + 150 LP 0,40%	D 262,79 S 263,38 SE 263,63 30,37%	250 UP + 150 LP 0,40%	D 263,10 S 263,69 SE 263,94 30,37%	250 UP + 150 LP 0,40%	D 263,41 S 264,00 SE 264,25 30,37%	250 UP + 150 LP 0,40%	D 263,72 S 264,31 SE 264,56 30,37%	250 UP + 150 LP 0,40%	D 264,03 S 264,62 SE 264,87 30,37%	250 UP + 150 LP 0,40%	D 264,34 S 264,93 SE 265,18 30,37%	250 UP + 150 LP 0,40%	D 264,65 S 265,24 SE 265,49 30,37%	250 UP + 150 LP 0,40%	D 264,96 S 265,55 SE 265,80 30,37%	250 UP + 150 LP 0,40%	D 265,27 S 265,86 SE 266,11 30,37%	250 UP + 150 LP 0,40%	D 265,58 S 266,17 SE 266,42 30,37%	250 UP + 150 LP 0,40%	D 265,89 S 266,48 SE 266,73 30,37%	250 UP + 150 LP 0,40%	D 266,20 S 266,79 SE 267,04 30,37%	250 UP + 150 LP 0,40%	D 266,51 S 267,10 SE 267,35 30,37%	250 UP + 150 LP 0,40%	D 266,82 S 267,41 SE 267,66 30,37%	250 UP + 150 LP 0,40%	D 267,13 S 267,72 SE 267,97 30,37%	250 UP + 150 LP 0,40%	D 267,44 S 268,03 SE 268,28 30,37%	250 UP + 150 LP 0,40%	D 267,75 S 268,34 SE 268,59 30,37%	250 UP + 150 LP 0,40%	D 268,06 S 268,65 SE 268,90 30,37%	250 UP + 150 LP 0,40%	D 268,37 S 268,96 SE 269,21 30,37%	250 UP + 150 LP 0,40%	D 268,68 S 269,27 SE 269,52 30,37%	250 UP + 150 LP 0,40%	D 268,99 S 269,58 SE 269,83 30,37%	250 UP + 150 LP 0,40%	D 269,30 S 269,89 SE 270,14 30,37%	250 UP + 150 LP 0,40%	D 269,61 S 270,20 SE 270,45 30,37%	250 UP + 150 LP 0,40%	D 269,92 S 270,51 SE 270,76 30,37%	250 UP + 150 LP 0,40%	D 270,23 S 270,82 SE 271,07 30,37%	250 UP + 150 LP 0,40%	D 270,54 S 271,13 SE 271,38 30,37%	250 UP + 150 LP 0,40%	D 270,85 S 271,44 SE 271,69 30,37%	250 UP + 150 LP 0,40%	D 271,16 S 271,75 SE 272,00 30,37%	250 UP + 150 LP 0,40%	D 271,47 S 272,06 SE 272,31 30,37%	250 UP + 150 LP 0,40%	D 271,78 S 272,37 SE 272,62 30,37%	250 UP + 150 LP 0,40%	D 272,09 S 272,68 SE 272,93 30,37%	250 UP + 150 LP 0,40%	D 272,40 S 272,99 SE 273,24 30,37%	250 UP + 150 LP 0,40%	D 272,71 S 273,30 SE 273,55 30,37%	250 UP + 150 LP 0,40%	D 273,02 S 273,61 SE 273,86 30,37%	250 UP + 150 LP 0,40%	D 273